




ESPLANADE

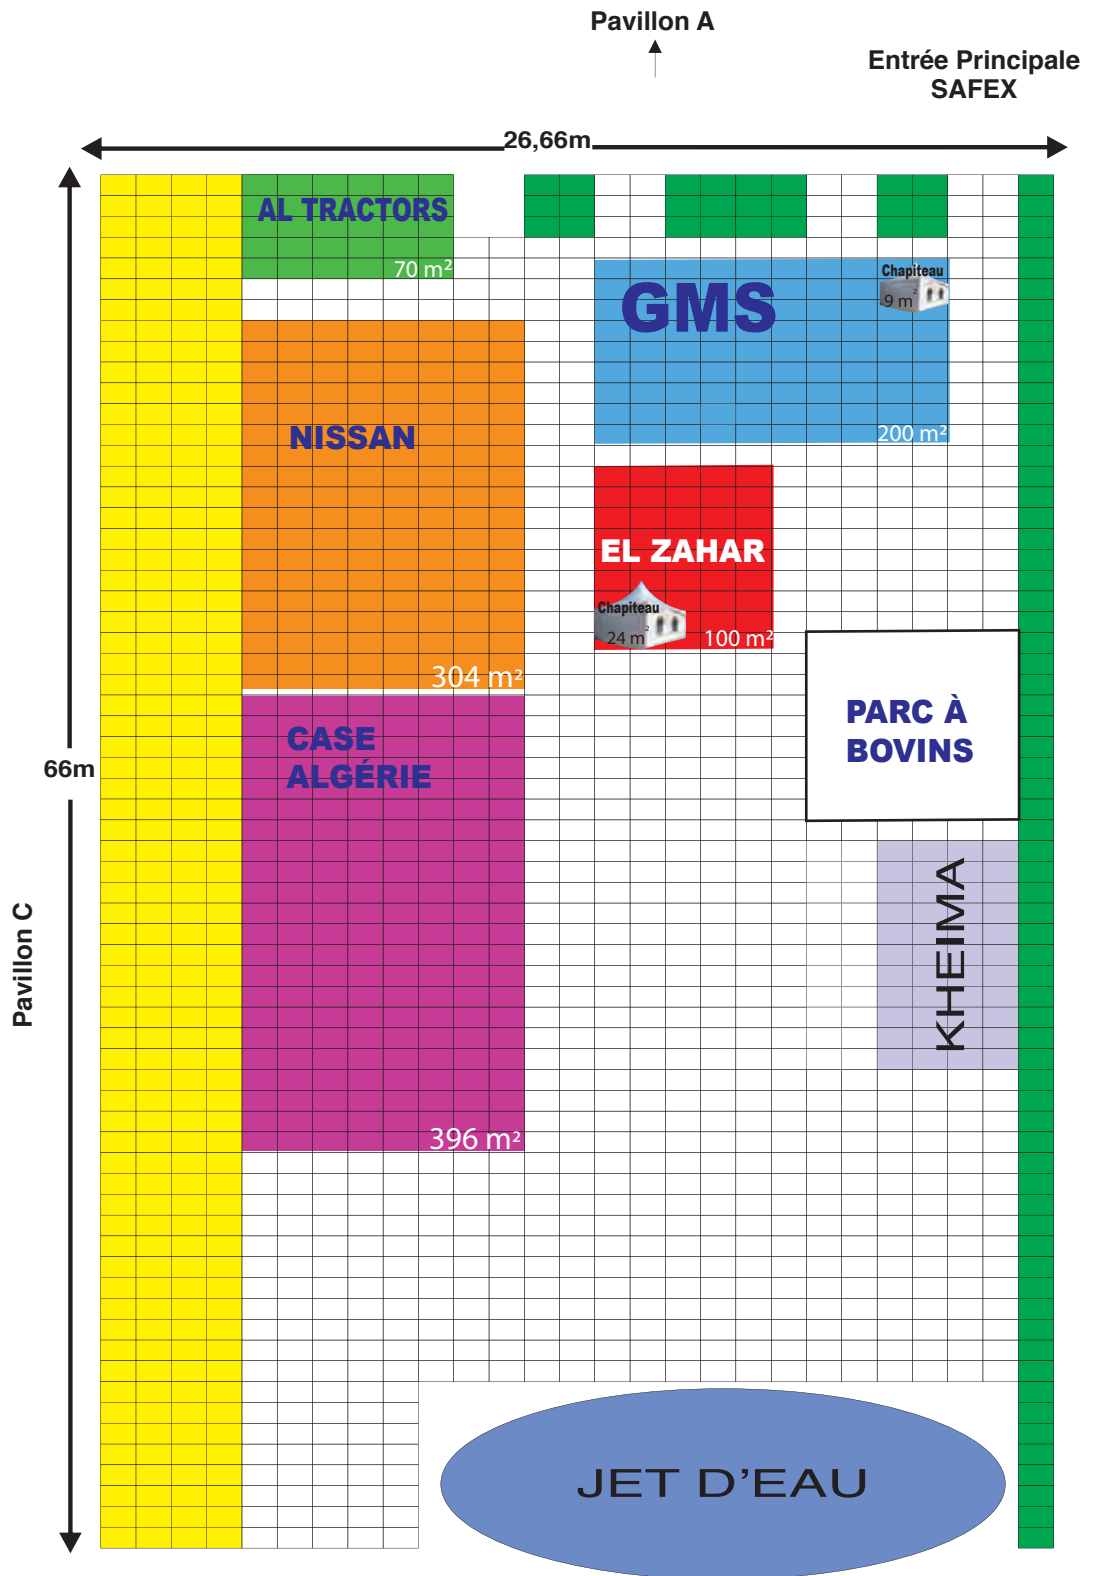

□ = 1,50m x 1,50m